

---

TABLE OF CONTENTS

---

Specifications .....	3-2
Quick Spec Guide .....	3-3
Elevations/Sizes: 1/4" Scale	
Single-Hung Side Load .....	3-4
2 Wide Single-Hung Side Load .....	3-10
3 Wide Single Hung Side Load with Center Picture .....	3-14
Sash Glazing Options: 3" Scale .....	3-18
Grilles & SDL Lite Patterns .....	3-19
Section Details: 4" Scale .....	3-20

---

**PRODUCT SPECIFICATIONS**

---

**MATERIALS**

Extruded vinyl profiles comply with the performance requirements of AAMA 303-97. Colors are White and Desert Sand. Available in the West.

**FRAME**

All frames are assembled utilizing fusion-welded technology for added strength and durability. Frame jamb depth is 3-1/4" (82.55mm), and the exterior wall thickness is 0.070 of an inch. Reinforcement is used in the meeting rail and a sash horizontal. Frames come standard with integral nailing fin that can be easily removed for replacement purposes. An optional integral dual-wall Flush Fin is available for some retrofit applications.

**SASH**

Sash is 1-1/4" (nominal) or (32.39mm) thick, and is assembled utilizing fusion-welded technology for added strength and durability.

**GLAZING**

3/4" (19mm) insulating glass consists of two lites of glass sealed around a spacer. All insulating glass units comply with the performance requirements of the IGCC in accordance with either ASTM E774 or E2190.

**GLAZING OPTIONS**

3/4" (19mm) insulated glass available in clear, Low-E, tinted, obscure, or other specialty insulating glass as specified. All glass is available tempered.

**WEATHER-STRIPPING**

Fin-pile weather-strip applied along full perimeter of operating sash.

**HARDWARE**

Exclusive WEN-Lock™ with visible latch indicator or a single action cam style lock is available on all windows. Block and Tackle balance systems are utilized to support the vertical operation of the sash. Take out clips are secured into the interior jamb of the sash pocket and should remain flat for correct operation.

**INSECT SCREENS**

Optional fiberglass charcoal color insect screen in an aluminum frame to match the color of the unit. Insect screens are intended to allow air and light in and to keep insects out. They are not intended to keep anyone or anything from falling through an open door or window. For safety screens or other security devices contact your local building supply retailer.

**GRILLES**

**SDL** (Simulated Divided Lite) - 7/8" (23mm), 1-1/8" (29mm), 1-3/8" (35mm), or 2-1/8" (58mm) contour grilles surface mounted on the exterior surfaces of the insulating glass, with shadow bars mounted between the glass panes suspended within the air cavity.

**GBG** (Grilles between the Glass) - 5/8" (16mm) flat or 1" (26mm) contour grilles mounted between the glass panes suspended within the air cavity and color matched to the extrusion color.

**INSTALLATION**

Installation per JELD-WEN Installation Method for Vinyl Windows JII001, JII010 or JII011. See [www.jeld-wen.com/resources](http://www.jeld-wen.com/resources) for instructions.

**PERFORMANCE**

**NFRC Certified** - (rated and labeled in accordance with NFRC)

**AAMA/NWDMA I.S.2-97**

R20-DP rated standard

Optional C35-DP rated (optional glazing required)

QUICK SPEC GUIDE

SPECIFICATION	STANDARD FEATURES	OPTIONAL FEATURES <i>Some options may require additional lead times. Consult your JELD-WEN Sales Representative.</i>
<b>COLOR</b>	<ul style="list-style-type: none"> <li>White</li> </ul>	<ul style="list-style-type: none"> <li>Desert Sand</li> </ul>
<b>SIZE (Rough Opening)</b>	<ul style="list-style-type: none"> <li>Width: 12" to 48"</li> <li>Height: 24" to 96"</li> <li>42" max vent height</li> </ul>	
<b>FRAME</b>	<ul style="list-style-type: none"> <li>Integral Nail Fin</li> </ul>	<ul style="list-style-type: none"> <li>Integral Dual Wall Flush Fin</li> <li>Pocket/Block Frame</li> </ul>
<b>GLAZING</b>	<ul style="list-style-type: none"> <li>Insulating Clear</li> </ul>	<ul style="list-style-type: none"> <li>Low-E</li> <li>Obscure</li> <li>Bronze</li> <li>Gray</li> <li>Gluechip</li> <li>Rain</li> <li>Azurlite</li> <li>Laminated</li> <li>All glass available tempered</li> </ul> <p><i>regional glass availabilities may differ</i></p>
<b>HARDWARE</b>	<ul style="list-style-type: none"> <li>Block and Tackle Balance System</li> <li>WEN-Lock™</li> </ul>	<ul style="list-style-type: none"> <li>Cam Lock</li> </ul>
<b>HARDWARE COLOR</b>	<ul style="list-style-type: none"> <li>Color matched to extrusion</li> </ul>	
<b>SCREENS</b>	<ul style="list-style-type: none"> <li>Fiberglass</li> </ul>	
<b>SCREEN FRAME COLOR</b>	<ul style="list-style-type: none"> <li>Color matched to extrusion</li> </ul>	
<b>OTHER</b>		<ul style="list-style-type: none"> <li>Even Sight Lines</li> </ul>
<b>GRILLES</b>		<ul style="list-style-type: none"> <li>1" Contour GBG (grilles between the glass)</li> <li>5/8" Flat GBG (grilles between the glass)</li> <li>7/8", 1-1/8", 1-3/8", 2-1/8" SDL (simulated divided lites) profiles</li> </ul>
<b>JAMB DEPTH</b>	<ul style="list-style-type: none"> <li>3-1/4"</li> </ul>	

### SINGLE-HUNG SIDE LOAD

UNIT SIZE  
ROUGH OPENING  
FRAME SIZE  
DAYLIGHT OPENING

19 3/4" (502) 18" (457) 17 1/2" (445) 11 3/4" (298)	23 3/4" (603) 22" (559) 21 1/2" (546) 15 3/4" (400)	25 3/4" (654) 24" (610) 23 1/2" (597) 17 3/4" (451)	27 3/4" (705) 26" (660) 25 1/2" (648) 19 3/4" (502)	31 3/4" (806) 30" (762) 29 1/2" (749) 23 3/4" (603)	33 3/4" (857) 32" (813) 31 1/2" (800) 25 3/4" (654)	35 3/4" (908) 34" (864) 33 1/2" (851) 27 3/4" (705)	37 3/4" (959) 36" (914) 35 1/2" (902) 29 3/4" (756)
31 3/4" (806) 30" (762) 29 1/2" (749) 11 7/8" (302) 10 3/4" (273)	37 3/4" (959) 36" (914) 35 1/2" (902) 14 7/8" (378) 13 3/4" (349)	43 3/4" (1111) 42" (1067) 41 1/2" (1054) 17 7/8" (454) 16 3/4" (425)	49 3/4" (1264) 48" (1219) 47 1/2" (1207) 20 7/8" (530) 19 3/4" (502)	55 3/4" (1416) 54" (1372) 53 1/2" (1359) 23 7/8" (607) 22 3/4" (578)	61 3/4" (1568) 60" (1524) 59 1/2" (1511) 26 7/8" (683) 25 3/4" (654)		
PSH1830	PSH2230	PSH2430	PSH2630	PSH3030	PSH3230	PSH3430	PSH3630
PSH1836	PSH2236	PSH2436	PSH2636	PSH3036	PSH3236	PSH3436	PSH3636
PSH1842	PSH2242	PSH2442	PSH2642	PSH3042	PSH3242	PSH3442	PSH3642
PSH1848	PSH2248	PSH2448	PSH2648	PSH3048	PSH3248	PSH3448	PSH3648
PSH1854	PSH2254	PSH2454	PSH2654	PSH3054	PSH3254	PSH3454	PSH3654
PSH1860	PSH2260	PSH2460	PSH2660	PSH3060	PSH3260	PSH3660	PSH3660 E

#### ELEVATION SYMBOL LEGEND:

VALUES IN ( ) ARE IN MILLIMETER CONVERSIONS

**E** UNIT MEETS EGRESS REQUIREMENTS FOR IRC CODE. STATE AND LOCAL CODES MAY DIFFER. ALWAYS REFER TO LOCAL BUILDING CODES FOR COMPLETE REQUIREMENTS. CHECK WITH LOCAL OFFICIALS TO ENSURE COMPLIANCE BEFORE INSTALLING THE UNIT.

## INDICATES DESIGN PRESSURE (DP) RATING WITH STANDARD GLAZING

Note: Elevations shown DO NOT have exterior trim. Subtract 1/2" (12.7) from M.O. (Masonry Opening) for Unit Sizes. Masonry openings above include Sill Nose, see Trim Options page for Sill Nose specifications. For other Trim Options refer to the Unit Sizing, Rough Opening & Masonry Openings page.

SCALE: 1/4" = 1'

**SINGLE-HUNG SIDE LOAD**

**UNIT SIZE**  
**ROUGH OPENING**  
**FRAME SIZE**  
**DAYLIGHT OPENING**

19 3/4" (502) 18" (457) 17 1/2" (445) 11 3/4" (298)	23 3/4" (603) 22" (559) 21 1/2" (546) 15 3/4" (400)	25 3/4" (654) 24" (610) 23 1/2" (597) 17 3/4" (451)	27 3/4" (705) 26" (660) 25 1/2" (648) 19 3/4" (502)	31 3/4" (806) 30" (762) 29 1/2" (749) 23 3/4" (603)	33 3/4" (857) 32" (813) 31 1/2" (800) 25 3/4" (654)	35 3/4" (908) 34" (864) 33 1/2" (851) 27 3/4" (705)	37 3/4" (959) 36" (914) 35 1/2" (902) 29 3/4" (756)
67 3/4" (1721) 66" (1676) 65 1/2" (1664) 29 7/8" (759) 28 3/4" (730)							
PSH1866	PSH2266	PSH2466	PSH2666	PSH3066	PSH3266	PSH3466	PSH3666
73 3/4" (1873) 72" (1829) 71 1/2" (1816) 32 7/8" (835) 31 3/4" (806)							
PSH1872	PSH2272	PSH2472	PSH2672	PSH3072	PSH3272	PSH3472	PSH3672
79 3/4" (2026) 78" (1981) 77 1/2" (1969) 35 7/8" (911) 34 3/4" (883)							
PSH1878	PSH2278	PSH2478	PSH2678	PSH3078	PSH3278	PSH3478	PSH3678
85 3/4" (2178) 84" (2134) 83 1/2" (2121) 38 7/8" (987) 37 3/4" (959)							
PSH1884	PSH2284	PSH2484	PSH2684	PSH3084	PSH3284	PSH3484	PSH3684

**ELEVATION SYMBOL LEGEND:**

VALUES IN ( ) ARE IN MILLIMETER CONVERSIONS

**E** UNIT MEETS EGRESS REQUIREMENTS FOR IRC CODE. STATE AND LOCAL CODES MAY DIFFER. ALWAYS REFER TO LOCAL BUILDING CODES FOR COMPLETE REQUIREMENTS. CHECK WITH LOCAL OFFICIALS TO ENSURE COMPLIANCE BEFORE INSTALLING THE UNIT.

## INDICATES DESIGN PRESSURE (DP) RATING WITH STANDARD GLAZING

Note: Elevations shown DO NOT have exterior trim. Subtract 1/2" (12.7) from M.O. (Masonry Opening) for Unit Sizes. Masonry openings above include Sill Nose, see Trim Options page for Sill Nose specifications. For other Trim Options refer to the Unit Sizing, Rough Opening & Masonry Openings page.

SCALE: 1/4" = 1'

### SINGLE-HUNG SIDE LOAD

**UNIT SIZE**  
**ROUGH OPENING**  
**FRAME SIZE**  
**DAYLIGHT OPENING**

19 3/4" (502)  
18" (457)  
17 1/2" (445)  
11 3/4" (298)

23 3/4" (603)  
22" (559)  
21 1/2" (546)  
15 3/4" (400)

25 3/4" (654)  
24" (610)  
23 1/2" (597)  
17 3/4" (451)

27 3/4" (705)  
26" (660)  
25 1/2" (648)  
19 3/4" (502)


31 3/4" (806)  
30" (762)  
29 1/2" (749)  
23 3/4" (603)

33 3/4" (857)  
32" (813)  
31 1/2" (800)  
25 3/4" (654)


35 3/4" (908)  
34" (864)  
33 1/2" (851)  
27 3/4" (705)

37 3/4" (959)  
36" (914)  
35 1/2" (902)  
29 3/4" (756)


91 3/4" (2330)  
90" (2286)  
89 1/2" (2273)  
41 7/8" (1064)  
40 3/4" (1035)

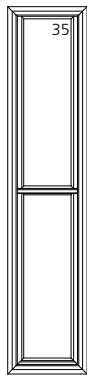


PSH1890

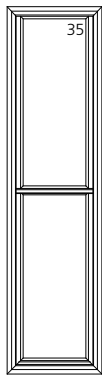


PSH2290

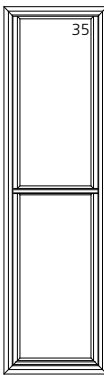


PSH2490

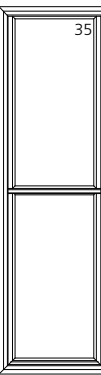


PSH2690

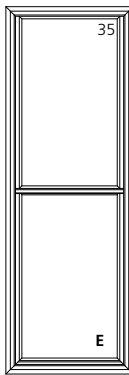


PSH3090

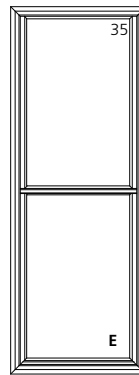

PSH3290

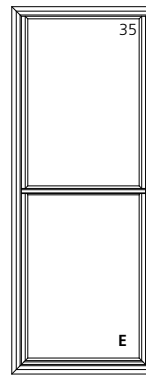


PSH3490

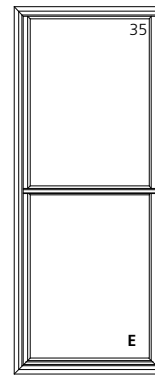


PSH3690


97 3/4" (2483)  
96" (2438)  
95 1/2" (2426)  
44 7/8" (1140)  
43 3/4" (1111)

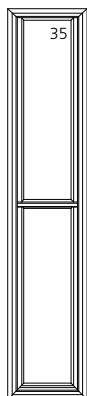


PSH1896

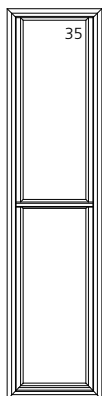


PSH2296

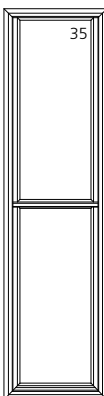


PSH2496

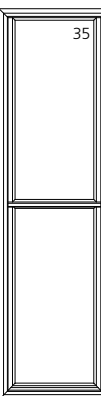


PSH2696

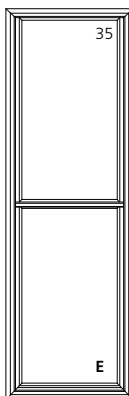


PSH3096

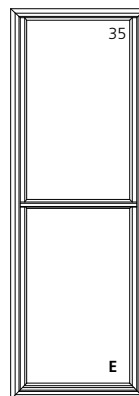

PSH3296

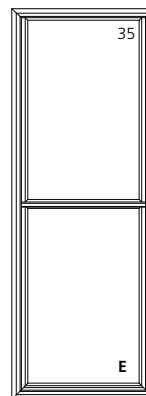

PSH3496

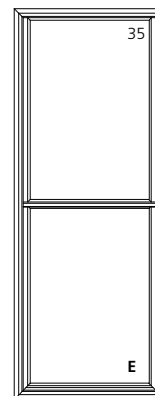

PSH3696

#### ELEVATION SYMBOL LEGEND:

VALUES IN ( ) ARE IN MILLIMETER CONVERSIONS

**E** UNIT MEETS EGRESS REQUIREMENTS FOR IRC CODE. STATE AND LOCAL CODES MAY DIFFER. ALWAYS REFER TO LOCAL BUILDING CODES FOR COMPLETE REQUIREMENTS. CHECK WITH LOCAL OFFICIALS TO ENSURE COMPLIANCE BEFORE INSTALLING THE UNIT.

## INDICATES DESIGN PRESSURE (DP) RATING WITH STANDARD GLAZING

Note: Elevations shown DO NOT have exterior trim. Subtract 1/2" (12.7) from M.O. (Masonry Opening) for Unit Sizes. Masonry openings above include Sill Nose, see Trim Options page for Sill Nose specifications. For other Trim Options refer to the Unit Sizing, Rough Opening & Masonry Openings page.

SCALE: 1/4" = 1'

#### SINGLE-HUNG SIDE LOAD


UNIT SIZE  
ROUGH OPENING  
FRAME SIZE  
DAYLIGHT OPENING

39 3/4" (1010)  
38" (965)  
37 1/2" (953)  
31 3/4" (806)


43 3/4" (1111)  
42" (1067)  
41 1/2" (1054)  
35 3/4" (908)

49 3/4" (1264)  
48" (1219)  
47 1/2" (1207)  
41 3/4" (1060)

31 3/4" (806)  
30" (762)  
29 1/2" (749)  
11 7/8" (302)  
10 3/4" (273)

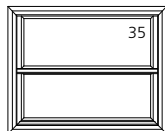

PSH3830

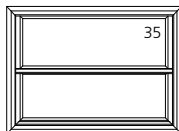


PSH4230




PSH4830

37 3/4" (959)  
36" (914)  
35 1/2" (902)  
14 7/8" (378)  
13 3/4" (349)

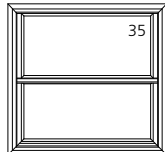

PSH3836

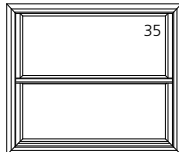


PSH4236




PSH4836


43 3/4" (1111)  
42" (1067)  
41 1/2" (1054)  
17 7/8" (454)  
16 3/4" (425)

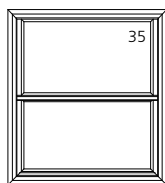

PSH3842

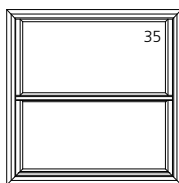


PSH4242

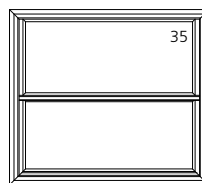


PSH4842


49 3/4" (1264)  
48" (1219)  
47 1/2" (1207)  
20 7/8" (530)  
19 3/4" (502)

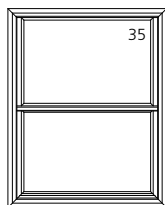

PSH3848

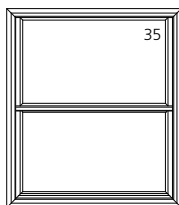


PSH4248

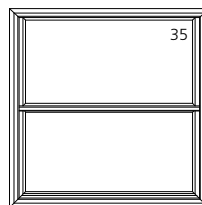


PSH4848


55 3/4" (1416)  
54" (1372)  
53 1/2" (1359)  
23 7/8" (607)  
22 3/4" (578)

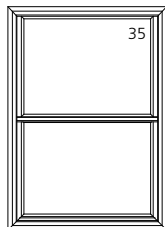

PSH3854

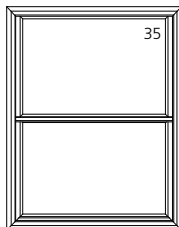


PSH4254

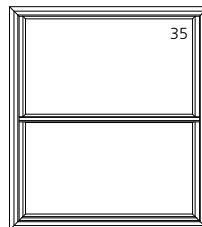


PSH4854


61 3/4" (1568)  
60" (1524)  
59 1/2" (1511)  
26 7/8" (683)  
25 3/4" (654)

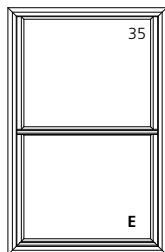

PSH3860

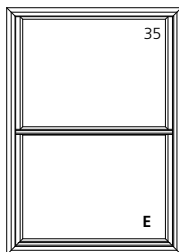

PSH4260

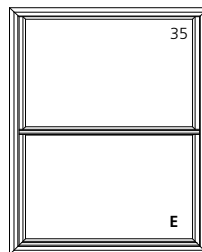

PSH4860

#### ELEVATION SYMBOL LEGEND:

VALUES IN () ARE IN MILLIMETER CONVERSIONS

**E** UNIT MEETS EGRESS REQUIREMENTS FOR IRC CODE. STATE AND LOCAL CODES MAY DIFFER. ALWAYS REFER TO LOCAL BUILDING CODES FOR COMPLETE REQUIREMENTS. CHECK WITH LOCAL OFFICIALS TO ENSURE COMPLIANCE BEFORE INSTALLING THE UNIT.

## INDICATES DESIGN PRESSURE (DP) RATING WITH STANDARD GLAZING

Note: Elevations shown DO NOT have exterior trim. Subtract 1/2" (12.7) from M.O. (Masonry Opening) for Unit Sizes. Masonry openings above include Sill Nose, see Trim Options page for Sill Nose specifications. For other Trim Options refer to the Unit Sizing, Rough Opening & Masonry Openings page.

SCALE: 1/4" = 1'

#### SINGLE-HUNG SIDE LOAD


**UNIT SIZE**  
**ROUGH OPENING**  
**FRAME SIZE**  
**DAYLIGHT OPENING**

39 3/4" (1010)  
38" (965)  
37 1/2" (953)  
31 3/4" (806)


43 3/4" (1111)  
42" (1067)  
41 1/2" (1054)  
35 3/4" (908)

49 3/4" (1264)  
48" (1219)  
47 1/2" (1207)  
41 3/4" (1060)


67 3/4" (1721)  
66" (1676)  
65 1/2" (1664)  
29 7/8" (759)  
28 3/4" (730)

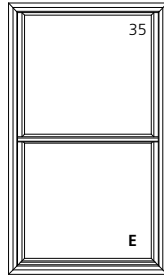

PSH3866

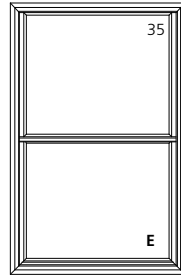


PSH4266

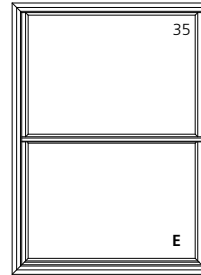


PSH4866


73 3/4" (1873)  
72" (1829)  
71 1/2" (1816)  
32 7/8" (835)  
31 3/4" (806)

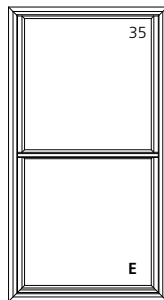

PSH3872

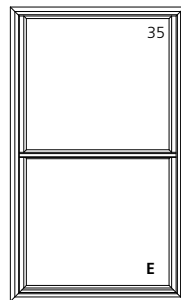


PSH4272

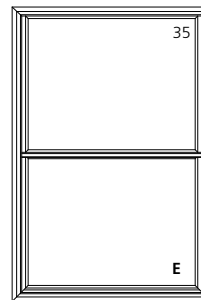


PSH4872


79 3/4" (2026)  
78" (1981)  
77 1/2" (1969)  
35 7/8" (911)  
34 3/4" (883)

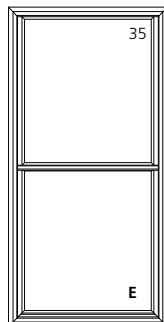

PSH3878

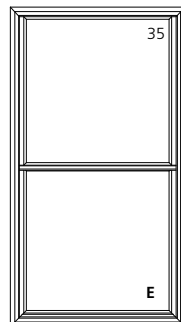


PSH4278

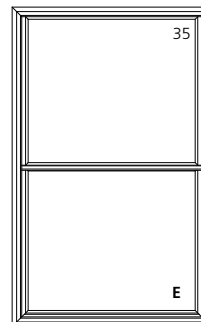


PSH4878


85 3/4" (2178)  
84" (2134)  
83 1/2" (2121)  
38 7/8" (987)  
37 3/4" (959)

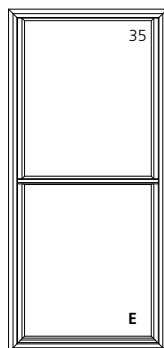

PSH3884

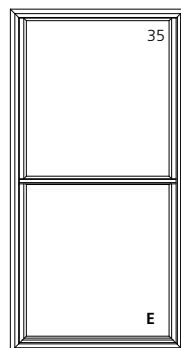

PSH4284

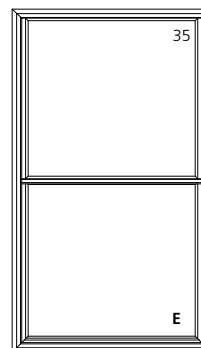

PSH4884

#### ELEVATION SYMBOL LEGEND:

VALUES IN ( ) ARE IN MILLIMETER CONVERSIONS

**E** UNIT MEETS EGRESS REQUIREMENTS FOR IRC CODE. STATE AND LOCAL CODES MAY DIFFER. ALWAYS REFER TO LOCAL BUILDING CODES FOR COMPLETE REQUIREMENTS. CHECK WITH LOCAL OFFICIALS TO ENSURE COMPLIANCE BEFORE INSTALLING THE UNIT.

## INDICATES DESIGN PRESSURE (DP) RATING WITH STANDARD GLAZING

Note: Elevations shown DO NOT have exterior trim. Subtract 1/2" (12.7) from M.O. (Masonry Opening) for Unit Sizes. Masonry openings above include Sill Nose, see Trim Options page for Sill Nose specifications. For other Trim Options refer to the Unit Sizing, Rough Opening & Masonry Openings page.

SCALE: 1/4" = 1'




**SINGLE-HUNG SIDE LOAD**

**UNIT SIZE**  
**ROUGH OPENING**  
**FRAME SIZE**  
**DAYLIGHT OPENING**

39 3/4"(1010)  
38"(965)  
37 1/2"(953)  
31 3/4"(806)

43 3/4"(1111)  
42"(1067)  
41 1/2"(1054)  
35 3/4"(908)

49 3/4"(1264)  
48"(1219)  
47 1/2"(1207)  
41 3/4"(1060)

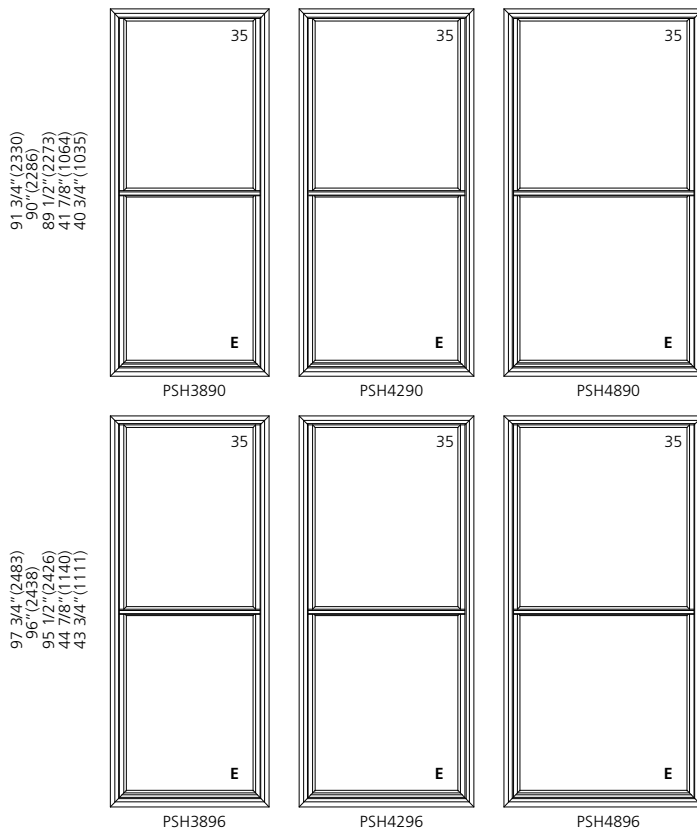

**ELEVATION SYMBOL LEGEND:**

VALUES IN ( ) ARE IN MILLIMETER CONVERSIONS


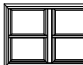
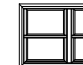














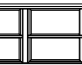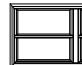




























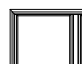







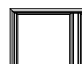

















**E** UNIT MEETS EGRESS REQUIREMENTS FOR IRC CODE. STATE AND LOCAL CODES MAY DIFFER. ALWAYS REFER TO LOCAL BUILDING CODES FOR COMPLETE REQUIREMENTS. CHECK WITH LOCAL OFFICIALS TO ENSURE COMPLIANCE BEFORE INSTALLING THE UNIT.

## INDICATES DESIGN PRESSURE (DP) RATING WITH STANDARD GLAZING

Note: Elevations shown DO NOT have exterior trim. Subtract 1/2"(12.7) from M.O.(Masonry Opening) for Unit Sizes. Masonry openings above include Sill Nose, see Trim Options page for Sill Nose specifications. For other Trim Options refer to the Unit Sizing, Rough Opening & Masonry Openings page.

SCALE: 1/4" = 1'

#### 2 WIDE SINGLE-HUNG SIDE LOAD

UNIT SIZE ROUGH OPENING FRAME SIZE DAYLIGHT OPENING	37 3/4" (959) 36" (914) 35 1/2" (902) 11 3/4" (298)[2]	45 3/4" (1162) 44" (1118) 43 1/2" (1105) 15 3/4" (400)[2]	49 3/4" (1264) 48" (1219) 47 1/2" (1207) 17 3/4" (451)[2]	53 3/4" (1365) 52" (1321) 51 1/2" (1308) 19 3/4" (502)[2]	61 3/4" (1568) 60" (1524) 59 1/2" (1511) 23 3/4" (603)[2]	65 3/4" (1670) 64" (1626) 63 1/2" (1613) 25 3/4" (654)[2]	69 3/4" (1772) 68" (1727) 67 1/2" (1715) 27 3/4" (705)[2]	73 3/4" (1873) 72" (1829) 71 1/2" (1816) 29 3/4" (756)[2]
31 3/4" (806) 30" (762) 29 1/2" (749) 11 3/4" (302) 10 3/4" (273)								
37 3/4" (959) 36" (914) 35 1/2" (902) 14 7/8" (378) 13 3/4" (349)								
43 3/4" (1111) 42" (1067) 41 1/2" (1054) 17 7/8" (454) 16 3/4" (425)								
49 3/4" (1264) 48" (1219) 47 1/2" (1207) 20 7/8" (530) 19 3/4" (502)								
55 3/4" (1416) 54" (1372) 53 1/2" (1359) 23 7/8" (607) 22 3/4" (578)								
61 3/4" (1568) 60" (1524) 59 1/2" (1511) 26 7/8" (683) 25 3/4" (654)								
67 3/4" (1721) 66" (1676) 65 1/2" (1664) 29 7/8" (759) 28 3/4" (730)								
73 3/4" (1873) 72" (1829) 71 1/2" (1816) 32 7/8" (835) 31 3/4" (806)								
79 3/4" (2026) 78" (1981) 77 1/2" (1969) 35 7/8" (911) 34 3/4" (883)								

#### ELEVATION SYMBOL LEGEND:

VALUES IN ( ) ARE IN MILLIMETER CONVERSIONS

VALUES IN [ ] ARE NUMBER OF DAYLIGHT OPENINGS PER UNIT

**E** UNIT MEETS EGRESS REQUIREMENTS FOR IRC CODE. STATE AND LOCAL CODES MAY DIFFER. ALWAYS REFER TO LOCAL BUILDING CODES FOR COMPLETE REQUIREMENTS.

CHECK WITH LOCAL OFFICIALS TO ENSURE COMPLIANCE BEFORE INSTALLING THE UNIT.

## INDICATES DESIGN PRESSURE (DP) RATING WITH STANDARD GLAZING

Note: Elevations shown DO NOT have exterior trim. Subtract 1/2" (12.7) from M.O. (Masonry Opening) for Unit Sizes. Masonry openings above include Sill Nose, see Trim Options page for Sill Nose specifications. For other Trim Options refer to the Unit Sizing, Rough Opening & Masonry Openings page.


SCALE: 1/8" = 1'

### 2 WIDE SINGLE-HUNG SIDE LOAD


**UNIT SIZE**  
**ROUGH OPENING**  
**FRAME SIZE**  
**DAYLIGHT OPENING**

37 3/4" (959)	45 3/4" (1162)	49 3/4" (1264)	53 3/4" (1365)	61 3/4" (1568)	65 3/4" (1670)	69 3/4" (1772)	73 3/4" (1873)
36" (914)	44" (1118)	48" (1219)	52" (1321)	60" (1524)	64" (1626)	68" (1727)	72" (1829)
35 1/2" (902)	43 1/2" (1105)	47 1/2" (1207)	51 1/2" (1308)	59 1/2" (1511)	63 1/2" (1613)	67 1/2" (1715)	71 1/2" (1816)
11 3/4" (298)[2]	15 3/4" (400)[2]	17 3/4" (451)[2]	19 3/4" (502)[2]	23 3/4" (603)[2]	25 3/4" (654)[2]	27 3/4" (705)[2]	29 3/4" (756)[2]


85 3/4" (2178)  
84" (2134)  
83 1/2" (2121)  
38 7/8" (987)  
37 3/4" (959)

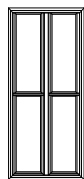


PSH3684-2

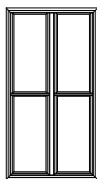

PSH4484-2

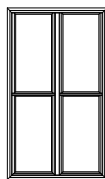

PSH4884-2

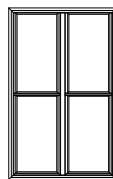


PSH5284-2




PSH6084-2



PSH6484-2

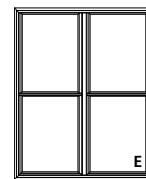

PSH6884-2

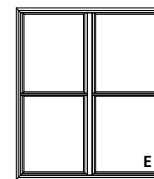


PSH7284-2


91 3/4" (2330)  
90" (2286)  
89 1/2" (2273)  
41 7/8" (1064)  
40 3/4" (1035)




PSH3690-2

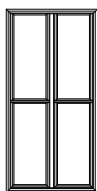


PSH4490-2

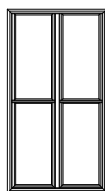

PSH4890-2

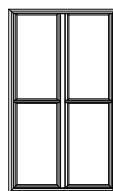


PSH5290-2

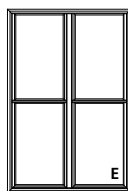


PSH6090-2



PSH6490-2

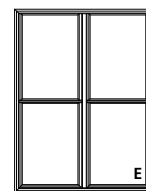

PSH6890-2

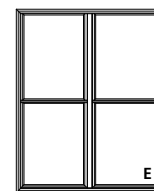


PSH7290-2


97 3/4" (2483)  
96" (2438)  
95 1/2" (2426)  
44 7/8" (1140)  
43 3/4" (1111)




PSH3696-2

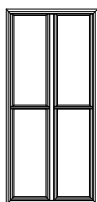

PSH4496-2

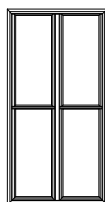

PSH4896-2

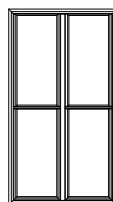


PSH5296-2




PSH6096-2



PSH6496-2

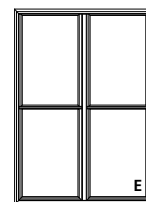

PSH6896-2

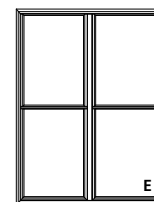

PSH7296-2

#### ELEVATION SYMBOL LEGEND:

VALUES IN ( ) ARE IN MILLIMETER CONVERSIONS

VALUES IN [ ] ARE NUMBER OF DAYLIGHT OPENINGS PER UNIT


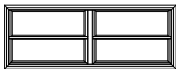
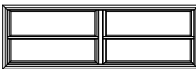























**E** UNIT MEETS EGRESS REQUIREMENTS FOR IRC CODE. STATE AND LOCAL CODES MAY DIFFER. ALWAYS REFER TO LOCAL BUILDING CODES FOR COMPLETE REQUIREMENTS. CHECK WITH LOCAL OFFICIALS TO ENSURE COMPLIANCE BEFORE INSTALLING THE UNIT.

## INDICATES DESIGN PRESSURE (DP) RATING WITH STANDARD GLAZING

Note: Elevations shown DO NOT have exterior trim. Subtract 1/2" (12.7) from M.O. (Masonry Opening) for Unit Sizes. Masonry openings above include Sill Nose, see Trim Options page for Sill Nose specifications. For other Trim Options refer to the Unit Sizing, Rough Opening & Masonry Openings page.

SCALE: 1/8" = 1'

#### 2 WIDE SINGLE-HUNG SIDE LOAD

UNIT SIZE ROUGH OPENING FRAME SIZE DAYLIGHT OPENING	77 3/4" (1975) 76" (1930) 75 1/2" (1918) 31 3/4" (806) [2]	85 3/4" (2178) 84" (2134) 83 1/2" (2121) 35 3/4" (908) [2]	97 3/4" (2483) 96" (2438) 95 1/2" (2426) 41 3/4" (1060) [2]
31 3/4" (806) 30" (762) 29 1/2" (749) 11 7/8" (302) 10 3/4" (273)			
	PSH7630-2	PSH8430-2	PSH9630-2
37 3/4" (959) 36" (914) 35 1/2" (902) 14 7/8" (378) 13 3/4" (349)			
	PSH7636-2	PSH8436-2	PSH9636-2
43 3/4" (1111) 42" (1067) 41 1/2" (1054) 17 7/8" (454) 16 3/4" (425)			
	PSH7642-2	PSH8442-2	PSH9642-2
49 3/4" (1264) 48" (1219) 47 1/2" (1207) 20 7/8" (530) 19 3/4" (502)			
	PSH7648-2	PSH8448-2	PSH9648-2
55 3/4" (1416) 54" (1372) 53 1/2" (1359) 23 7/8" (607) 22 3/4" (578)			
	PSH7654-2	PSH8454-2	PSH9654-2
61 3/4" (1568) 60" (1524) 59 1/2" (1511) 26 7/8" (683) 25 3/4" (654)			
	PSH7660-2	PSH8460-2	PSH9660-2
67 3/4" (1721) 66" (1676) 65 1/2" (1664) 29 7/8" (759) 28 3/4" (730)			
	PSH7666-2	PSH8466-2	PSH9666-2
73 3/4" (1873) 72" (1829) 71 1/2" (1816) 32 7/8" (835) 31 3/4" (806)			
	PSH7672-2	PSH8472-2	PSH9672-2
79 3/4" (2026) 78" (1981) 77 1/2" (1968) 35 7/8" (911) 34 3/4" (883)			
	PSH7678-2	PSH8478-2	

#### ELEVATION SYMBOL LEGEND:

VALUES IN ( ) ARE IN MILLIMETER CONVERSIONS

VALUES IN [ ] ARE NUMBER OF DAYLIGHT OPENINGS PER UNIT

**E** UNIT MEETS EGRESS REQUIREMENTS FOR IRC CODE. STATE AND LOCAL CODES MAY DIFFER. ALWAYS REFER TO LOCAL BUILDING CODES FOR COMPLETE REQUIREMENTS.

CHECK WITH LOCAL OFFICIALS TO ENSURE COMPLIANCE BEFORE INSTALLING THE UNIT.

## INDICATES DESIGN PRESSURE (DP) RATING WITH STANDARD GLAZING


Note: Elevations shown DO NOT have exterior trim. Subtract 1/2" (12.7) from M.O. (Masonry Opening) for Unit Sizes. Masonry openings above include Sill Nose, see Trim Options page for Sill Nose specifications. For other Trim Options refer to the Unit Sizing, Rough Opening & Masonry Openings page.

SCALE: 1/8" = 1'


2 WIDE SINGLE-HUNG SIDE LOAD

UNIT SIZE	77 3/4" (1975)	85 3/4" (2178)
ROUGH OPENING	76" (1930)	84" (2134)
FRAME SIZE	75 1/2" (1918)	83 1/2" (2121)
DAYLIGHT OPENING	31 3/4" (806)[2]	35 3/4" (908)[2]

85 3/4" (2178)  
84" (2134)  
83 1/2" (2121)  
38 7/8" (987)  
37 3/4" (959)

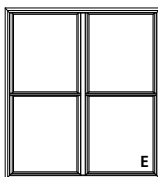


PSH7684-2

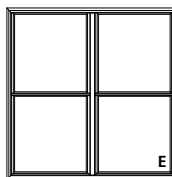

PSH8484-2

91 3/4" (2330)  
90" (2286)  
89 1/2" (2273)  
41 7/8" (1064)  
40 3/4" (1035)

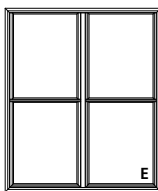

PSH7690-2

**ELEVATION SYMBOL LEGEND:**

VALUES IN ( ) ARE IN MILLIMETER CONVERSIONS

VALUES IN [ ] ARE NUMBER OF DAYLIGHT OPENINGS PER UNIT

**E** UNIT MEETS EGRESS REQUIREMENTS FOR IRC CODE. STATE AND LOCAL CODES MAY DIFFER. ALWAYS REFER TO LOCAL BUILDING CODES FOR COMPLETE REQUIREMENTS. CHECK WITH LOCAL OFFICIALS TO ENSURE COMPLIANCE BEFORE INSTALLING THE UNIT.

## INDICATES DESIGN PRESSURE (DP) RATING WITH STANDARD GLAZING

Note: Elevations shown DO NOT have exterior trim. Subtract 1/2" (12.7) from M.O. (Masonry Opening) for Unit Sizes. Masonry openings above include Sill Nose, see Trim Options page for Sill Nose specifications. For other Trim Options refer to the Unit Sizing, Rough Opening & Masonry Openings page.

SCALE: 1/8" = 1'

### 3 WIDE SINGLE-HUNG SIDE LOAD CENTER PICTURE WITH 24" FLANKER

UNIT SIZE ROUGH OPENING FRAME SIZE DAYLIGHT OPENING	85 3/4" (2178) 84" (2134) 83 1/2" (2121) 17 3/4" (451)[2] 31 7/8" (810)	97 3/4" (2483) 96" (2438) 95 1/2" (2426) 17 3/4" (451)[2] 43 7/8" (1114)	109 3/4" (2788) 108" (2743) 107 1/2" (2731) 17 3/4" (451)[2] 55 7/8" (1419)	121 3/4" (3092) 120" (3048) 119 1/2" (3035) 17 3/4" (451)[2] 67 7/8" (1724)
31 3/4" (806) 30" (762) 29 1/2" (749) 11 7/8" (302) 10 3/4" (273) 25 7/8" (657)				
37 3/4" (959) 36" (914) 35 1/2" (902) 14 7/8" (378) 13 3/4" (349) 31 7/8" (810)				
43 3/4" (1111) 42" (1067) 41 1/2" (1054) 17 7/8" (454) 16 3/4" (425) 37 7/8" (962)				
49 3/4" (1264) 48" (1219) 47 1/2" (1207) 20 7/8" (530) 19 3/4" (502) 43 7/8" (1114)				
55 3/4" (1416) 54" (1372) 53 1/2" (1359) 23 7/8" (607) 22 3/4" (578) 49 7/8" (1267)				
61 3/4" (1568) 60" (1524) 59 1/2" (1511) 26 7/8" (683) 25 3/4" (654) 55 7/8" (1419)				
67 3/4" (1721) 66" (1676) 65 1/2" (1664) 29 7/8" (759) 28 3/4" (730) 61 7/8" (1572)				
73 3/4" (1873) 72" (1829) 71 1/2" (1816) 32 7/8" (835) 31 3/4" (806) 67 7/8" (1724)				
79 3/4" (2026) 78" (1981) 77 1/2" (1968) 35 7/8" (911) 34 3/4" (883) 73 7/8" (1876)				
85 3/4" (2178) 84" (2134) 83 1/2" (2121) 38 7/8" (987) 37 3/4" (959) 79 7/8" (2029)				

#### ELEVATION SYMBOL LEGEND:








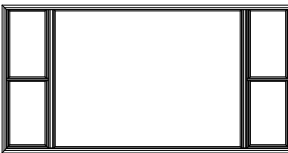


VALUES IN ( ) ARE IN MILLIMETER CONVERSIONS  
VALUES IN [ ] ARE NUMBER OF DAYLIGHT OPENINGS PER UNIT

## INDICATES DESIGN PRESSURE (DP) RATING WITH STANDARD GLAZING

Note: Elevations shown DO NOT have exterior trim. Subtract 1/2" (12.7) from M.O. (Masonry Opening) for Unit Sizes. Masonry openings above include Sill Nose, see Trim Options page for Sill Nose specifications. For other Trim Options refer to the Unit Sizing, Rough Opening & Masonry Openings page.

SCALE: 1/8" = 1'

### 3 WIDE SINGLE-HUNG SIDE LOAD CENTER PICTURE WITH 24" FLANKER

UNIT SIZE ROUGH OPENING FRAME SIZE DAYLIGHT OPENING	145 3/4" (3702) 144" (3658) 143 1/2" (3645) 17 3/4" (451) [2] 91 7/8" (2334)
31 3/4" (806) 30" (762) 29 7/8" (749) 17 3/4" (451) [2] 10 3/8" (273) 25 7/8" (657)	 PSH246630-3P
37 3/4" (959) 36" (914) 35 7/8" (902) 14 3/8" (348) 13 3/8" (340) 31 7/8" (810)	 PSH246636-3P
43 3/4" (1111) 42" (1067) 41 1/2" (1054) 17 7/8" (455) 16 3/4" (435) 37 7/8" (962)	 PSH246642-3P
49 3/4" (1264) 48" (1219) 47 1/2" (1207) 20 7/8" (530) 20 3/8" (519) 43 7/8" (1114)	 PSH246648-3P
55 3/4" (1416) 54" (1372) 53 1/2" (1359) 23 7/8" (603) 22 3/8" (578) 49 7/8" (1267)	 PSH246654-3P
61 3/4" (1568) 60" (1524) 59 1/2" (1511) 25 7/8" (653) 25 3/4" (653) 55 7/8" (1419)	 PSH246660-3P
67 3/4" (1721) 66" (1676) 65 1/2" (1664) 27 7/8" (703) 28 3/4" (735) 61 7/8" (1572)	 PSH246666-3P
73 3/4" (1873) 72" (1829) 71 1/2" (1816) 31 7/8" (805) 31 3/8" (796) 67 7/8" (1724)	 PSH246672-3P
79 3/4" (2026) 78" (1981) 77 1/2" (1969) 35 7/8" (913) 34 3/8" (883) 73 7/8" (1876)	 PSH246678-3P
85 3/4" (2178) 84" (2134) 83 1/2" (2121) 39 7/8" (1005) 39 3/8" (999) 79 7/8" (2029)	 PSH246684-3P

#### ELEVATION SYMBOL LEGEND:

VALUES IN ( ) ARE IN MILLIMETER CONVERSIONS

VALUES IN [ ] ARE NUMBER OF DAYLIGHT OPENINGS PER UNIT

## INDICATES DESIGN PRESSURE (DP) RATING WITH STANDARD GLAZING

Note: Elevations shown DO NOT have exterior trim. Subtract 1/2" (12.7) from M.O. (Masonry Opening) for Unit Sizes. Masonry openings above include Sill Nose, see Trim Options page for Sill Nose specifications. For other Trim Options refer to the Unit Sizing, Rough Opening & Masonry Openings page.

SCALE: 1/8" = 1'

### 3 WIDE SINGLE-HUNG SIDE LOAD CENTER PICTURE WITH 30" FLANKER

UNIT SIZE ROUGH OPENING FRAME SIZE DAYLIGHT OPENING	97 3/4" (2483) 96" (2438) 95 1/2" (2426) 23 3/4" (603)[2] 31 7/8" (810)	109 3/4" (2788) 108" (2743) 107 1/2" (2731) 23 3/4" (603)[2] 43 7/8" (1114)	121 3/4" (3092) 120" (3048) 119 1/2" (3035) 23 3/4" (603)[2] 55 7/8" (1419)	133 3/4" (3397) 132" (3353) 131 1/2" (3340) 23 3/4" (603)[2] 67 7/8" (1724)
31 3/4" (806) 30" (762) 29 1/2" (749) 11 7/8" (302) 10 3/4" (273) 25 7/8" (657)				
37 3/4" (959) 36" (914) 35 1/2" (902) 14 7/8" (378) 13 3/4" (349) 31 7/8" (810)				
43 3/4" (1111) 42" (1067) 41 1/2" (1054) 17 7/8" (454) 16 3/4" (425) 37 7/8" (962)				
49 3/4" (1264) 48" (1219) 47 1/2" (1207) 20 7/8" (530) 19 3/4" (502) 43 7/8" (1114)				
55 3/4" (1416) 54" (1372) 53 1/2" (1359) 23 7/8" (607) 22 3/4" (578) 49 7/8" (1267)				
61 3/4" (1568) 60" (1524) 59 1/2" (1511) 26 7/8" (683) 25 3/4" (654) 55 7/8" (1419)				
67 3/4" (1721) 66" (1676) 65 1/2" (1664) 29 7/8" (759) 28 3/4" (730) 61 7/8" (1572)				
73 3/4" (1873) 72" (1829) 71 1/2" (1816) 32 7/8" (835) 31 3/4" (806) 67 7/8" (1724)				
79 3/4" (2026) 78" (1981) 77 1/2" (1969) 35 7/8" (911) 34 3/4" (883) 73 7/8" (1876)				
85 3/4" (2178) 84" (2134) 83 1/2" (2121) 38 7/8" (987) 37 3/4" (959) 79 7/8" (2029)				

#### ELEVATION SYMBOL LEGEND:

VALUES IN ( ) ARE IN MILLIMETER CONVERSIONS

VALUES IN [ ] ARE NUMBER OF DAYLIGHT OPENINGS PER UNIT

## INDICATES DESIGN PRESSURE (DP) RATING WITH STANDARD GLAZING

E UNIT MEETS EGRESS REQUIREMENTS FOR IRC CODE. STATE AND LOCAL CODES MAY DIFFER. ALWAYS REFER TO LOCAL BUILDING CODES FOR COMPLETE REQUIREMENTS. CHECK WITH LOCAL OFFICIALS TO ENSURE COMPLIANCE BEFORE INSTALLING THE UNIT.

Note: Elevations shown DO NOT have exterior trim. Subtract 1/2" (12.7) from M.O. (Masonry Opening) for Unit Sizes. Masonry openings above include Sill Nose, see Trim Options page for Sill Nose specifications. For other Trim Options refer to the Unit Sizing, Rough Opening & Masonry Openings page.

SCALE: 1/8" = 1'



### 3 WIDE SINGLE-HUNG SIDE LOAD CENTER PICTURE WITH 36" FLANKER

UNIT SIZE  
ROUGH OPENING  
FRAME SIZE  
DAYLIGHT OPENING

109 3/4" (2788)  
108" (2743)  
107 1/2" (2731)  
29 3/4" (756) [2]  
31 7/8" (810)

121 3/4" (3092)  
120" (3048)  
119 1/2" (3035)  
29 3/4" (756) [2]  
43 7/8" (1114)

133 3/4" (3397)  
132" (3353)  
131 1/2" (3340)  
29 3/4" (756) [2]  
55 7/8" (1419)

31 3/4" (806)  
30" (762)  
29 1/2" (749)  
11 7/8" (302)  
10 3/4" (273)  
25 7/8" (657)



PSH363630-3P




PSH364830-3P




PSH366030-3P

37 3/4" (959)  
36" (914)  
35 1/2" (902)  
14 7/8" (378)  
13 3/4" (349)  
31 7/8" (810)

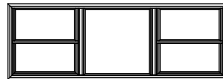

PSH363636-3P

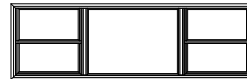


PSH364836-3P




PSH366036-3P


43 3/4" (1111)  
42" (1067)  
41 1/2" (1054)  
17 7/8" (454)  
16 3/4" (425)  
37 7/8" (962)

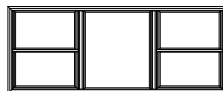

PSH363642-3P

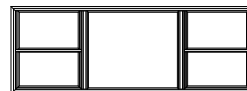

PSH364842-3P

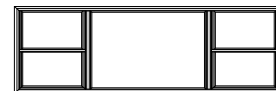


PSH366042-3P

49 3/4" (1264)  
48" (1219)  
47 1/2" (1207)  
20 7/8" (530)  
19 3/4" (502)  
43 7/8" (1114)



PSH363648-3P

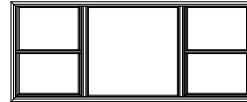

PSH364848-3P




PSH366048-3P


55 3/4" (1416)  
54" (1372)  
53 1/2" (1359)  
23 7/8" (607)  
22 3/4" (578)  
49 7/8" (1267)



PSH363654-3P

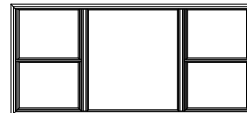

PSH364854-3P

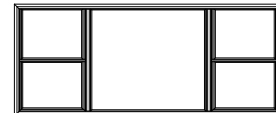


PSH366054-3P

61 3/4" (1568)  
60" (1524)  
59 1/2" (1511)  
26 7/8" (683)  
25 3/4" (654)  
55 7/8" (1419)



PSH363660-3P

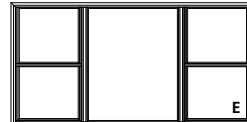


PSH364860-3P




PSH366060-3P


67 3/4" (1721)  
66" (1676)  
65 1/2" (1664)  
29 7/8" (759)  
28 3/4" (730)  
61 7/8" (1572)

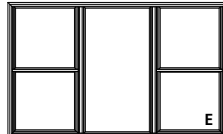

PSH363666-3P

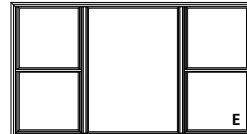


PSH364866-3P

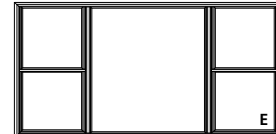


PSH366066-3P

73 3/4" (1873)  
72" (1829)  
71 1/2" (1816)  
32 7/8" (835)  
31 3/4" (806)  
67 7/8" (1724)

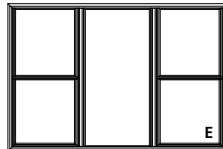


PSH363672-3P

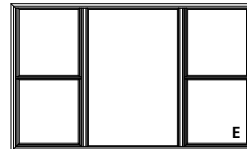


PSH364872-3P

79 3/4" (2026)  
78" (1981)  
77 1/2" (1969)  
35 7/8" (911)  
34 3/4" (883)  
79 7/8" (1876)

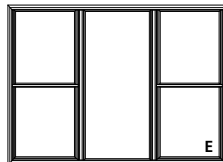


PSH363678-3P

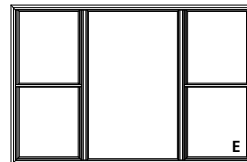


PSH364878-3P

85 3/4" (2178)  
84" (2134)  
83 1/2" (2121)  
38 7/8" (987)  
37 3/4" (959)  
79 7/8" (2029)

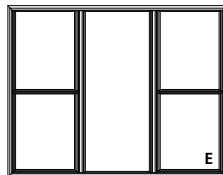

PSH363684-3P

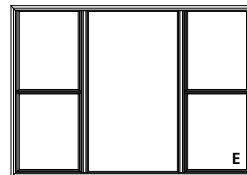

PSH364884-3P

#### ELEVATION SYMBOL LEGEND:

VALUES IN ( ) ARE IN MILLIMETER CONVERSIONS

VALUES IN [ ] ARE NUMBER OF DAYLIGHT OPENINGS PER UNIT

## INDICATES DESIGN PRESSURE (DP) RATING WITH STANDARD GLAZING

E UNIT MEETS EGRESS REQUIREMENTS FOR IRC CODE. STATE AND LOCAL CODES MAY DIFFER. ALWAYS REFER TO LOCAL BUILDING CODES FOR COMPLETE REQUIREMENTS.


CHECK WITH LOCAL OFFICIALS TO ENSURE COMPLIANCE BEFORE INSTALLING THE UNIT.

Note: Elevations shown DO NOT have exterior trim. Subtract 1/2" (12.7) from M.O. (Masonry Opening) for Unit Sizes. Masonry openings above include Sill Nose, see Trim Options page for Sill Nose specifications. For other Trim Options refer to the Unit Sizing, Rough Opening & Masonry Openings page.


SCALE: 1/8" = 1'

**SASH GLAZING OPTIONS: 4" SCALE**


**5/8" FLAT GBG BAR**

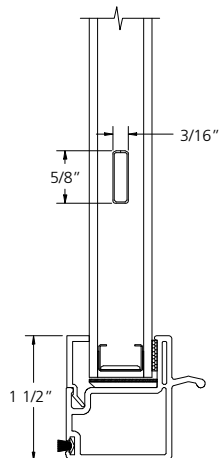


**1" CONTOUR GBG BAR**

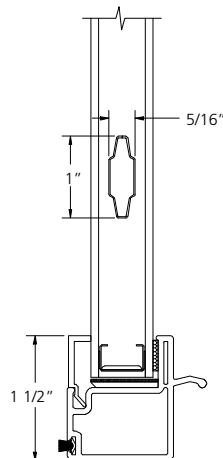


**7/8" SDL BAR**

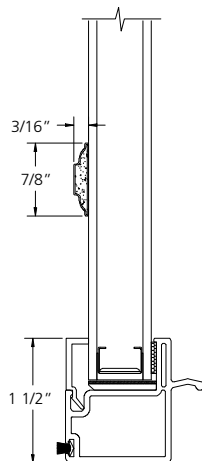


**1 1/8" SDL BAR**

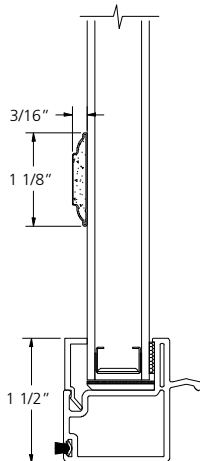


**1 3/8" SDL BAR**

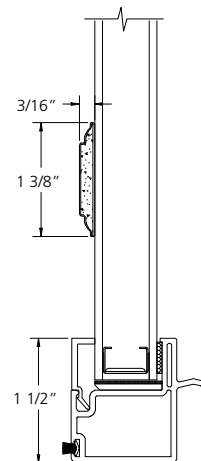


**STANDARD GLASS**

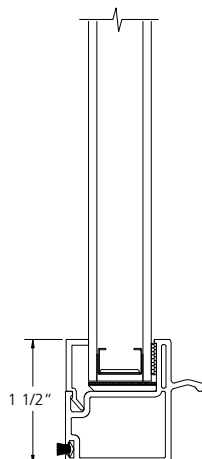

**3/16" GLASS**

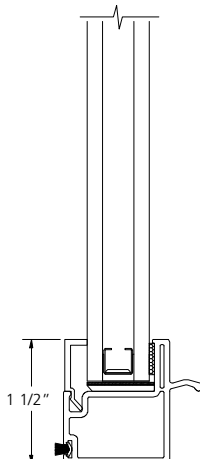


**1/4" GLASS**

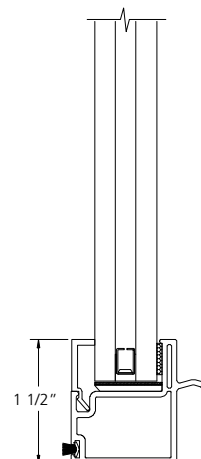


---

GRILLES & SDL LITE PATTERNS


---

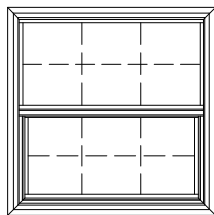


STANDARD

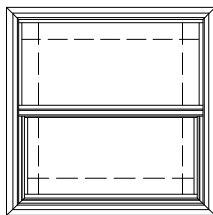


PRAIRIE

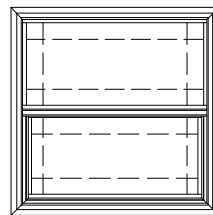

PRAIRIE SASH

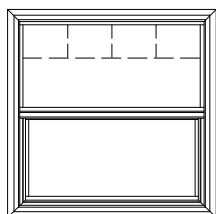


COLONIAL TOP SASH  
1/2 LITE

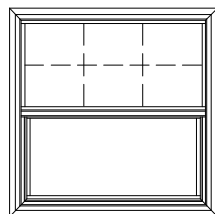

COLONIAL TOP SASH


**SINGLE-HUNG SIDE LOAD  
NAILING FIN**

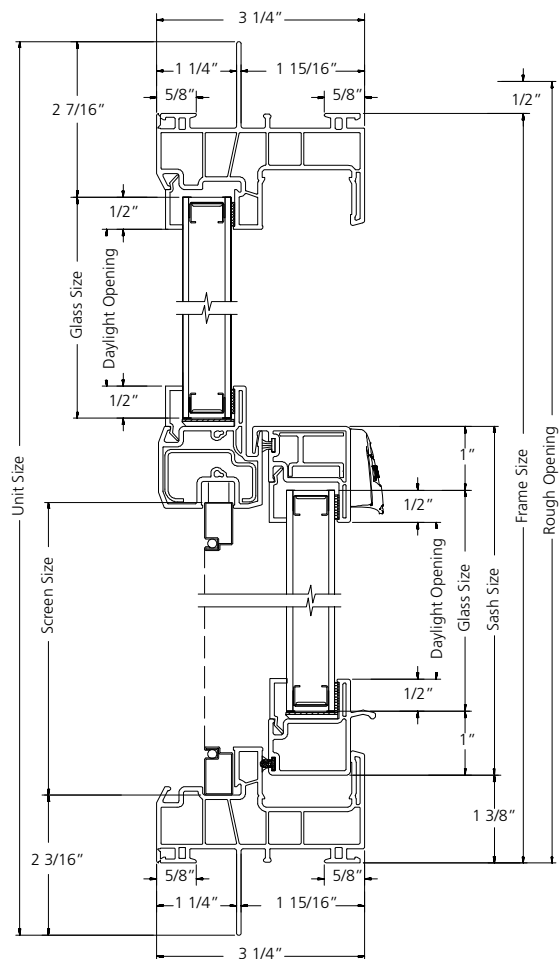

**VERTICAL SECTION**

SCALE: 4" = 1'

**SINGLE-HUNG SIDE LOAD  
NAILING FIN**

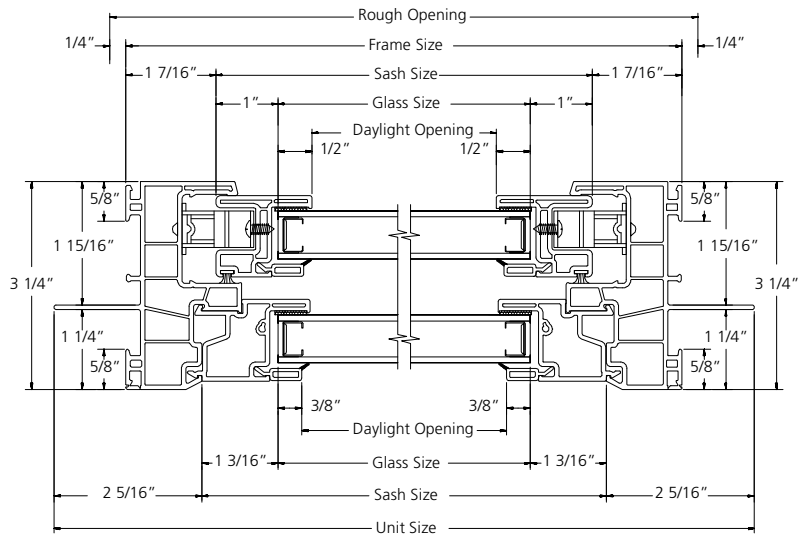


**HORIZONTAL SECTION**

SCALE: 4" = 1'

---

**SINGLE-HUNG SIDE LOAD WITH TRANSOM  
NAILING FIN**


---

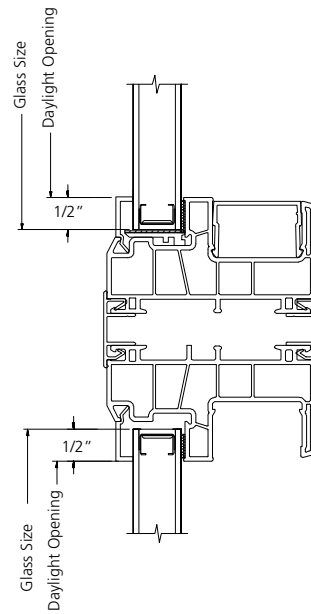

**VERTICAL SECTION**

SCALE: 4" = 1'


**2 WIDE SINGLE-HUNG SIDE LOAD  
NAILING FIN**

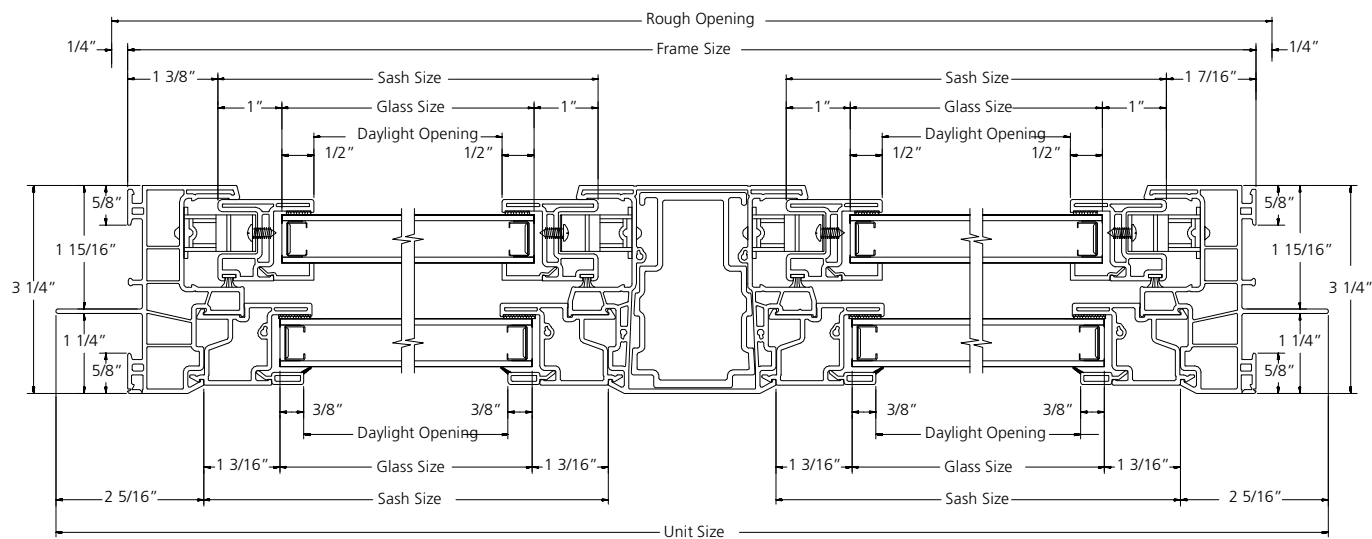

**HORIZONTAL SECTION**

SCALE: 4" = 1'

**3 WIDE SINGLE-HUNG SIDE LOAD WITH CENTER PICTURE  
NAILING FIN**

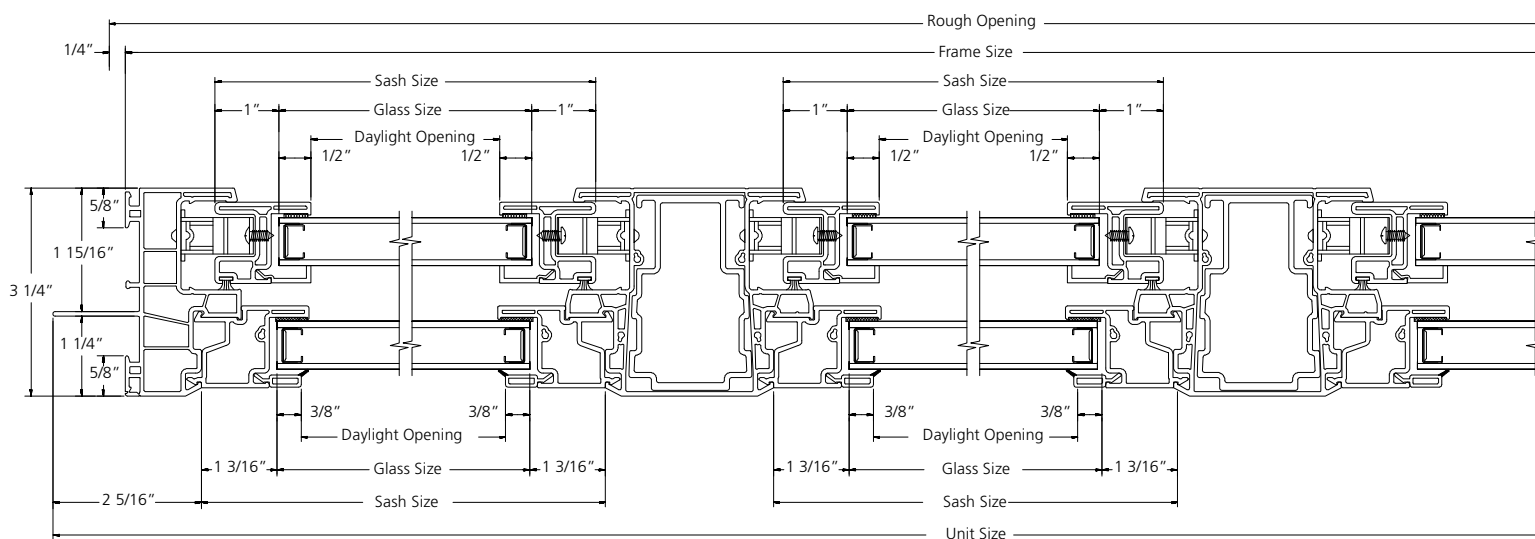


**HORIZONTAL SECTION**

SCALE: 4" = 1'




**SINGLE-HUNG SIDE LOAD  
FLUSH FIN**

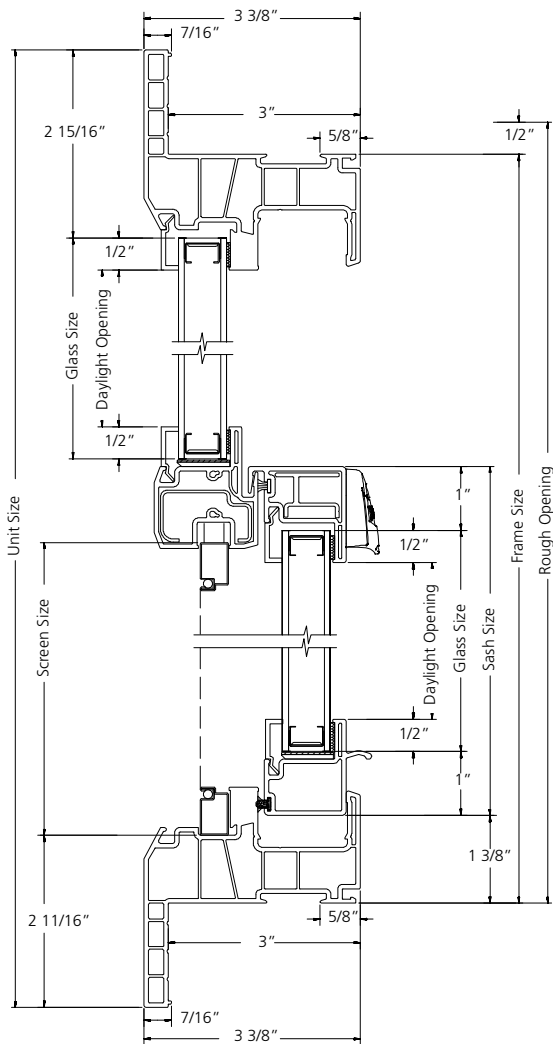

**VERTICAL SECTION**

SCALE: 4" = 1'


**SINGLE-HUNG SIDE LOAD  
FLUSH FIN**

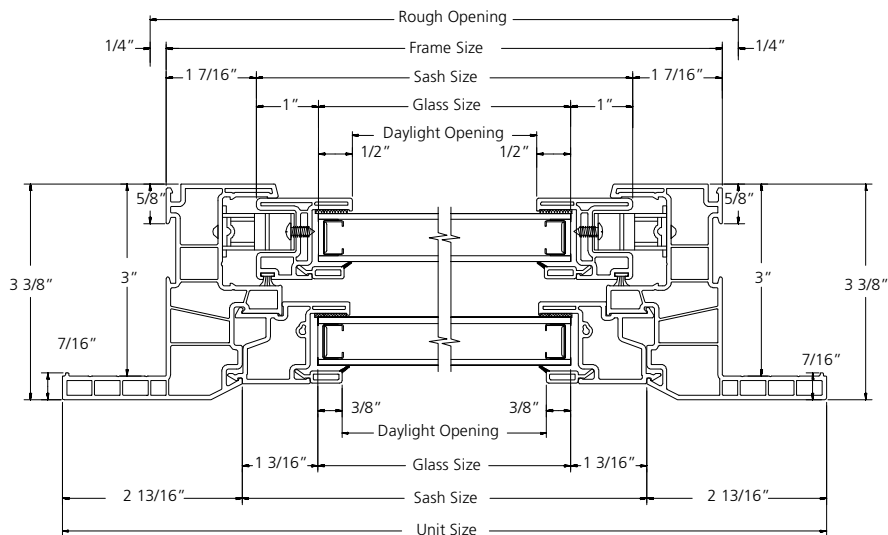

**HORIZONTAL SECTION**

SCALE: 4" = 1'


**2 WIDE SINGLE-HUNG SIDE LOAD  
FLUSH FIN**

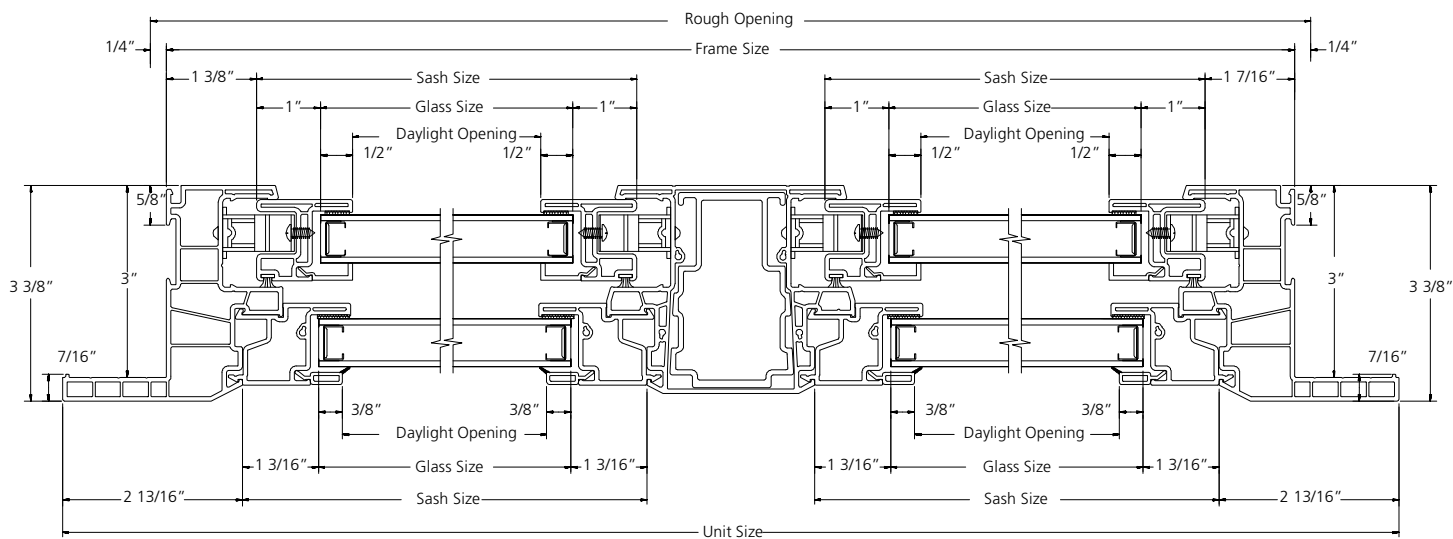

**HORIZONTAL SECTION**

SCALE: 4" = 1'


**3 WIDE SINGLE-HUNG SIDE LOAD WITH CENTER PICTURE  
FLUSH FIN**

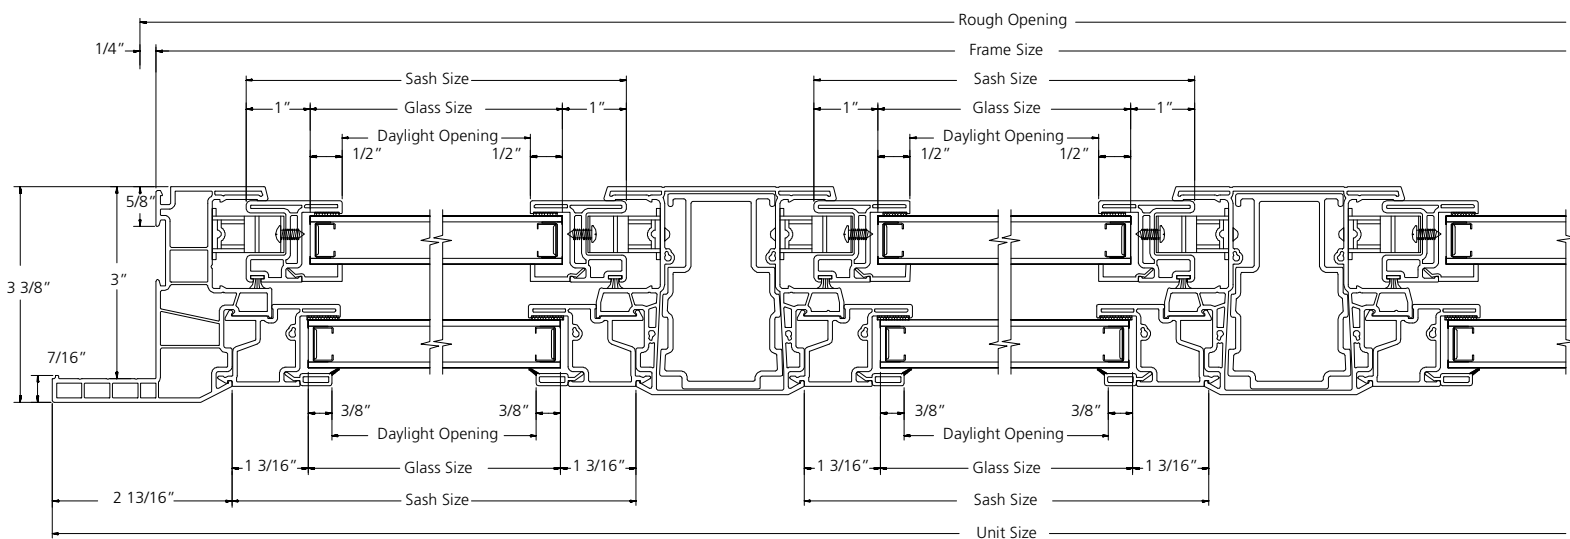

**HORIZONTAL SECTION**

SCALE: 4" = 1'


**SINGLE-HUNG SIDE LOAD  
BOX FRAME**

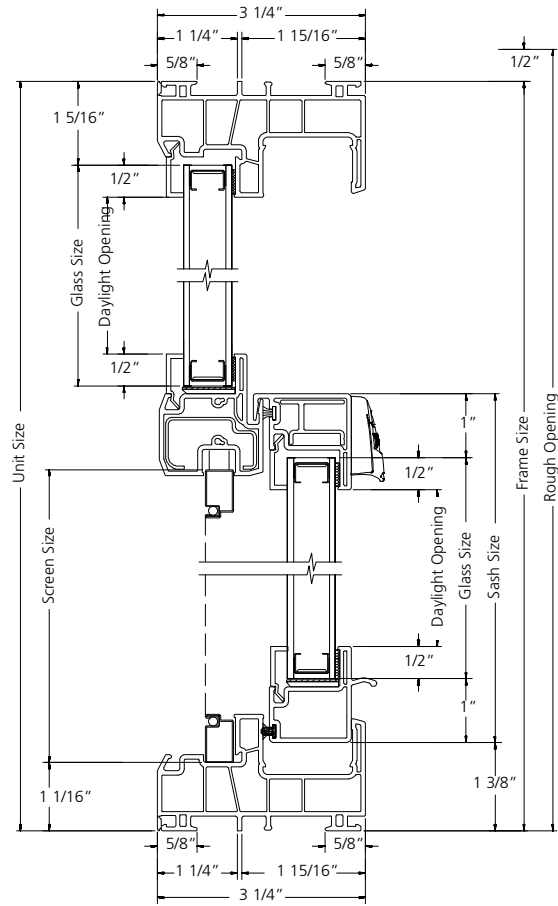

**VERTICAL SECTION**

SCALE: 4" = 1'


**SINGLE-HUNG SIDE LOAD  
BOX FRAME**

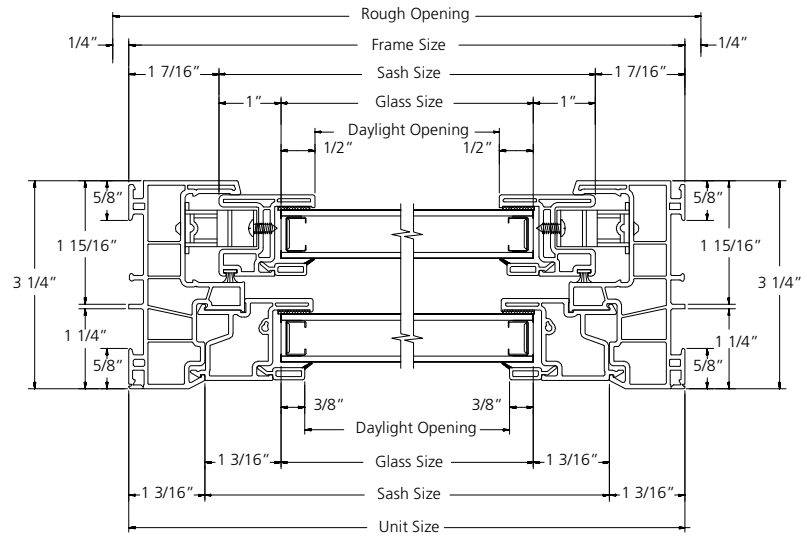

**HORIZONTAL SECTION**

SCALE: 4" = 1'


**2 WIDE SINGLE-HUNG SIDE LOAD  
BOX FRAME**

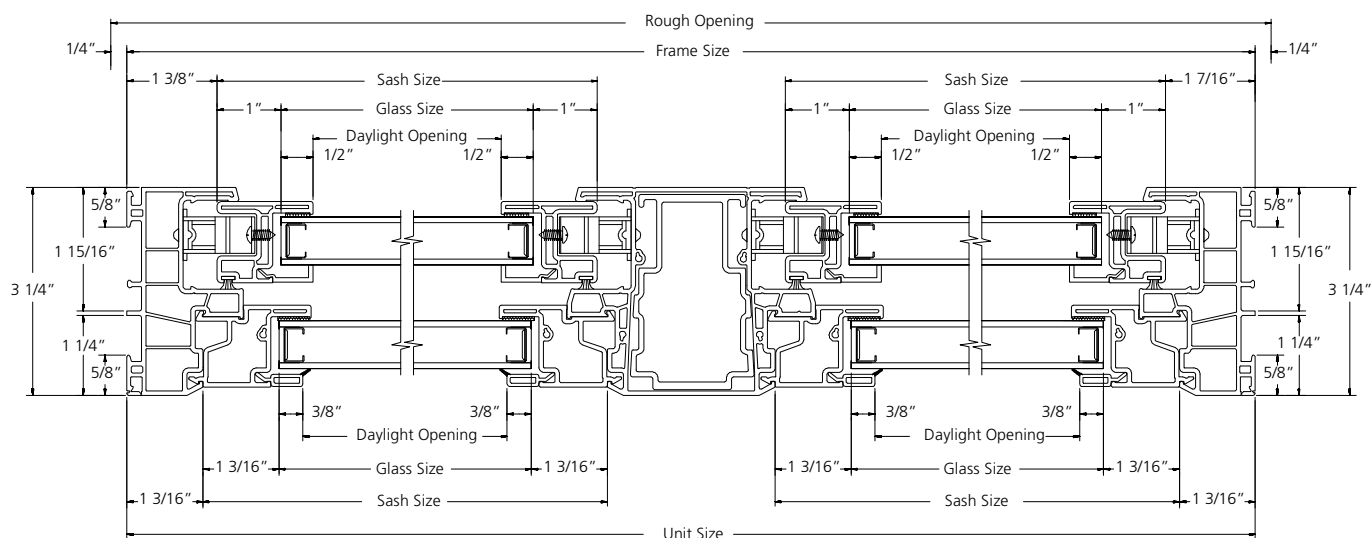

**HORIZONTAL SECTION**

SCALE: 4" = 1'

**3 WIDE SINGLE-HUNG SIDE LOAD WITH CENTER PICTURE  
BOX FRAME**

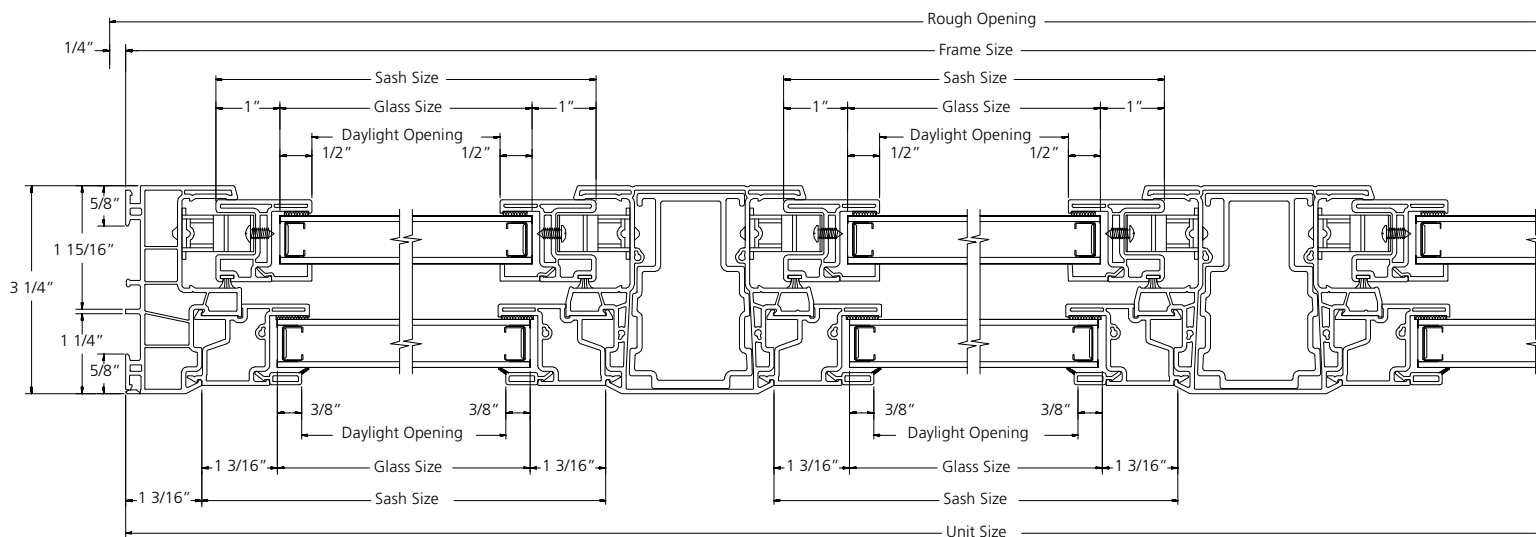

**HORIZONTAL SECTION**

SCALE: 4" = 1'